


Ⓐ AJAW-25  
22510170TH,126-145  
M,21-24  
22510170TH,150

Ⓑ AJAW-16  
22510170TH,126-138  
DD,14  
22510170TH,140  
DD,16

Ⓜ155 PLBF BFO144 5980  
PLBF HO1(>96) 1  
PLBF WBDO 1  
PLBF BM60(1.25)PD 60  
PLBF BFO144C 60

Ⓜ156 PLBF BDO7CMPH 1

Ⓜ157 PLBF BDO7CMPH 1

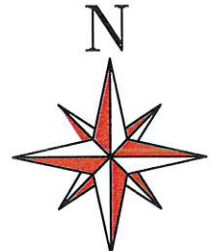

NODE 30  
N.337118  
LIF6,25-30

BFO144  
DD, 1-24  
LIF6,25-36  
DD,37-144

BFO144  
DD,1-30  
LIF6,31-36  
DD,37-144

Ⓜ155

Ⓜ156

Ⓜ157

BORE 60'

BORE 150'


170TH ST  
GRAVEL

N AVE  
GRAVEL

DITCH

DITCH


SEE SHEET 6

Project Description: IA - IWFL - PL - IWDLIACO-2018 FTTM CAF2		Engineering Contact	Name: SEAN HOSTETTER Phone Number: 515-263-7224	 CONFIDENTIAL - Disclose and Distribute Solely to CTL Employees Having a Need to Know
Project# N.244527	WC CLLI: IWFLIACO	Contract Engineer	Name: Company: KILLION COMMUNICATIONS (800) 301-6672	
Community Name: IOWA FALLS, IA		Construction Coordinator	Name: MATT PORTER Phone Number: 319-291-9899	Sheet 92 of 93
Exchange Key:	Remote Switch Exchange Key:	Print Date: 10/16/2018		



B AJAW-16  
 22510170TH, 126-138  
 DD, 14  
 22510170TH, 140  
 DD, 16

C AJAW-11  
 22510170TH, 126-133  
 DD, 9  
 22510170TH, 144  
 22510170TH, 150

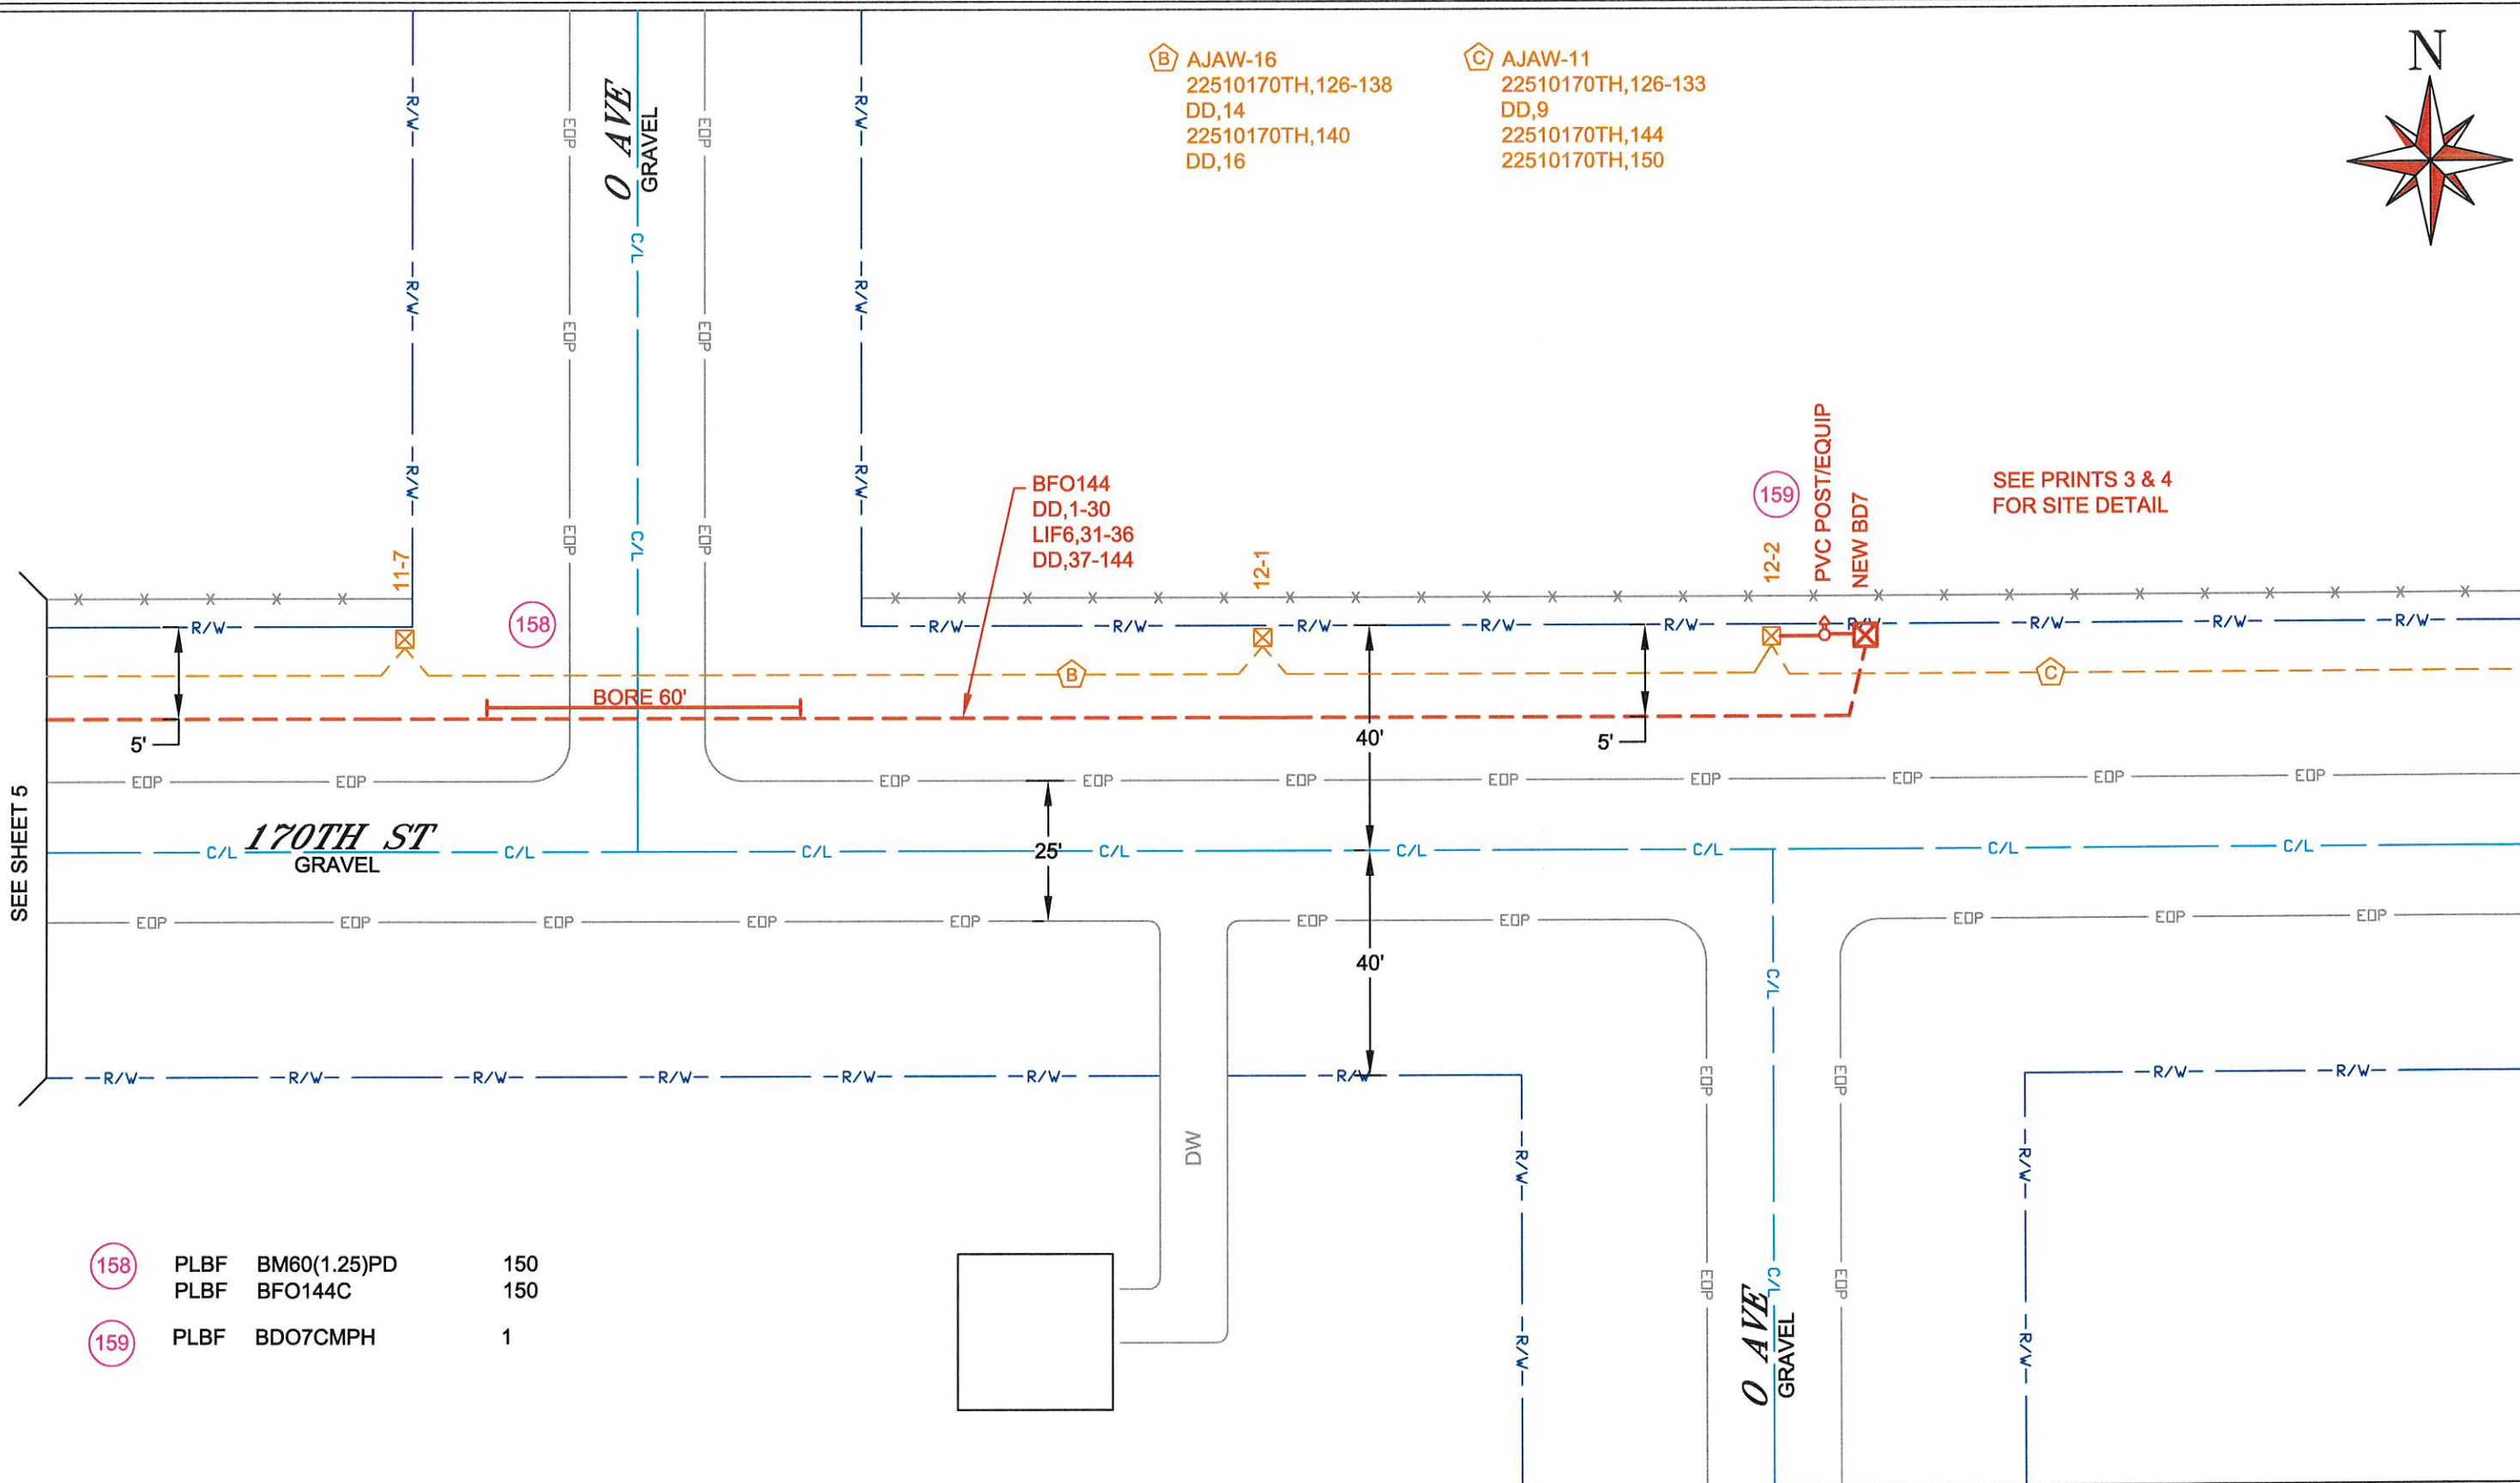

- 158 PLBF BM60(1.25)PD 150  
 PLBF BFO144C 150
- 159 PLBF BDO7CMPH 1

Project Description: IA - IWFL - PL - IWDLIACO-2018 FTTM CAF2		Engineering Contact Name: SEAN HOSTETTER Phone Number: 515-263-7224	 CONFIDENTIAL - Disclose and Distribute Solely to CTL Employees Having a Need to Know
Project# N.244527	WC CLLI: IWFLIACO	Contract Engineer Name: Company: KILLION COMMUNICATIONS (800) 301-6672	
Community Name: IOWA FALLS, IA		Construction Coordinator Name: MATT PORTER Phone Number: 319-291-9899	Sheet 93 of 93
Exchange Key:	Remote Switch Exchange Key:	Print Date: 10/16/2018	