


AGENDA
DD 102 LANDOWNER MEETING
SEPTEMBER 4, 2019
1:00 PM

1. Open Meeting
2. Approve Agenda
3. Explanation Of Project

Documents:

[DD 102 MAP.PDF](#)

4. Comments/Discussion
5. Possible Action
6. Other Business
7. Adjourn Meeting

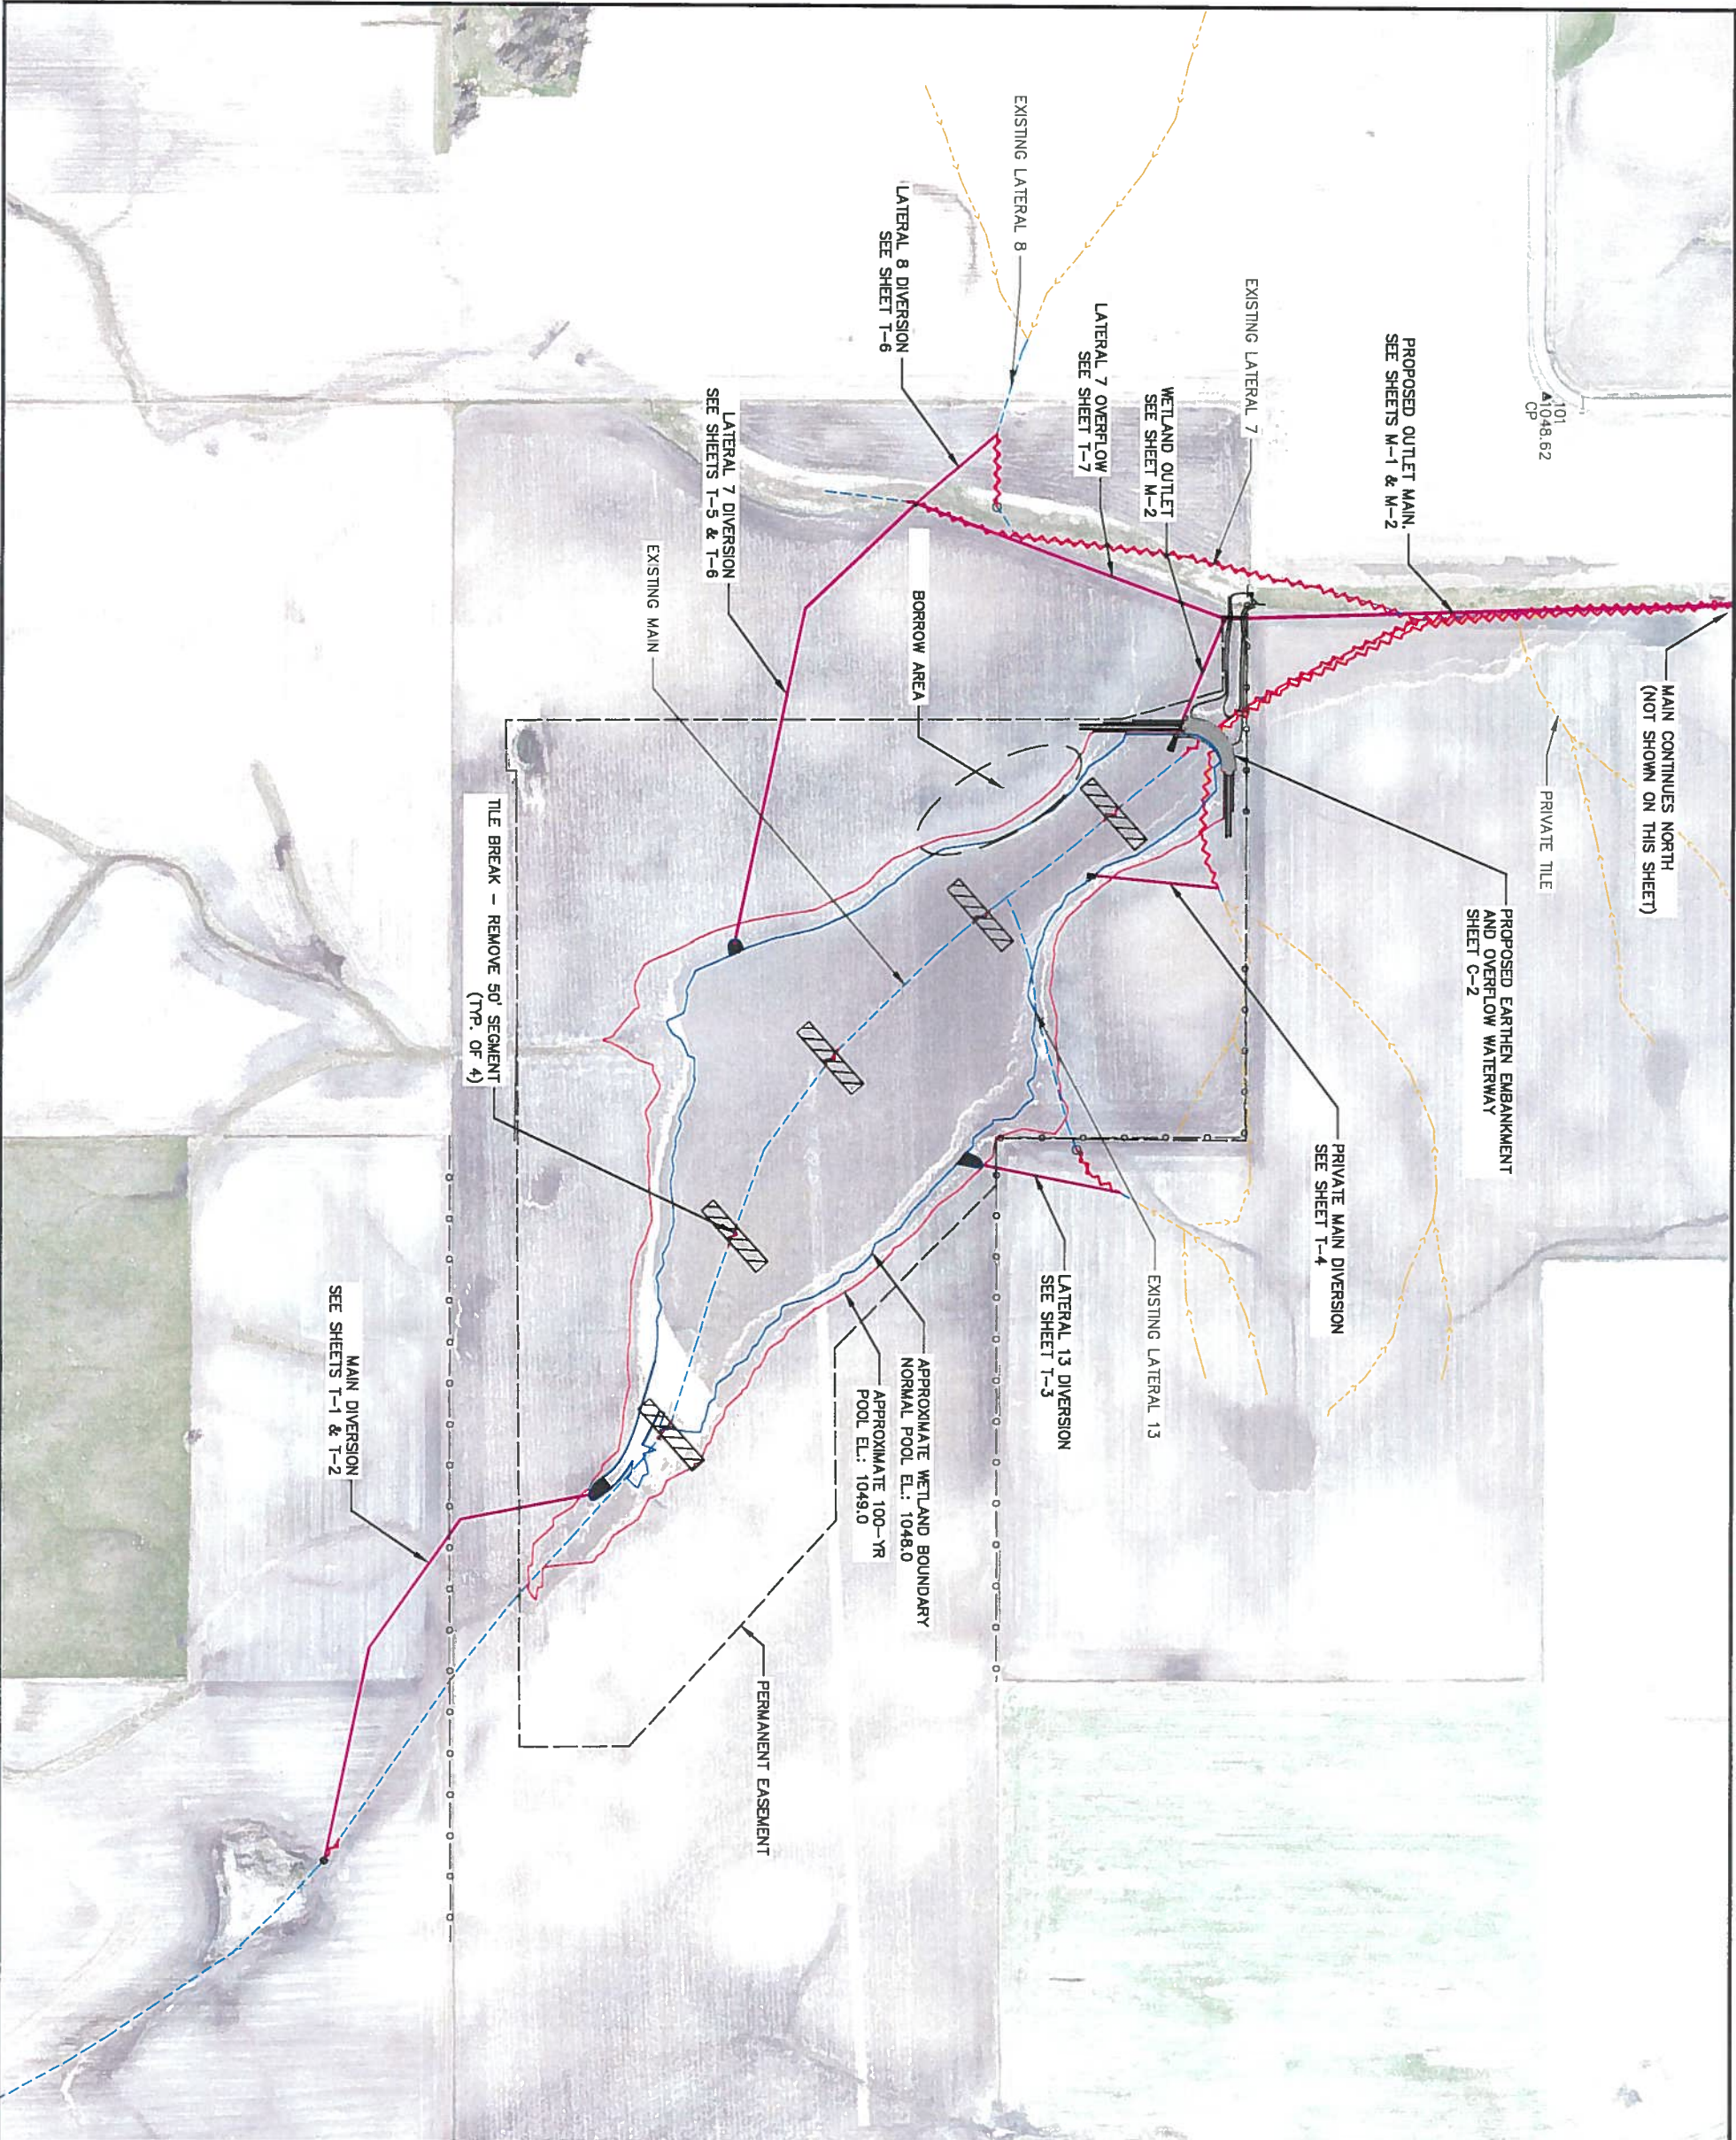

LEGEND

- EXISTING PRIVATE TILE
- EASEMENT
- EXISTING DISTRICT TILE
- SOIL BORING
- TILE EXPLORATION PIT
- TILE REMOVAL



REVISIONS		
NO.	DATE	DESCRIPTION
1	8/15/16	ISSUED FOR REVIEW ONLY

PROJECT OVERVIEW SHEET
 CREP WETLAND - HAR862018C
 HARDIN COUNTY, IOWA



SCALE:	AS SHOWN
PROJECT NO.	B563
DRAWN BY:	NWA
CHECKED BY:	NA
SHEET	C-1